

Biblioteca de Alejandría

The Alexandria Library

SHIRDEL, ZAGO, KIPNIS

Arquitectos. *Architects*

Bahram Shirdel

Andrew Zago

Colaboradores. *Project Team and Project Assistants*

Scott Broadus

Benjamin Cole

Michael Tome

Rashid Al-Matwi

Peter Edson

David Kim

Yassaman Vafaie


Diseño Gráfico. *Project Designer*

Michael Murdock


Asesores. *Consultants*

Computer Graphic Design and text: Douglas


MacCloud

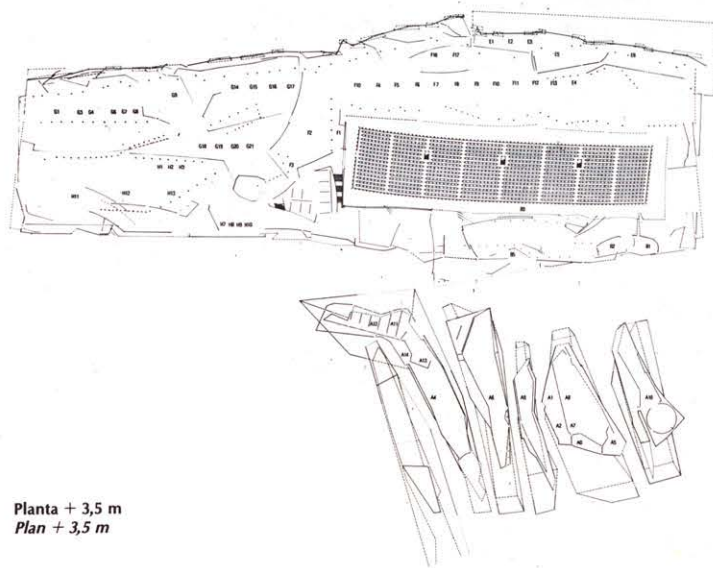


Planta + 3,5 m
Plan + 3,5 m

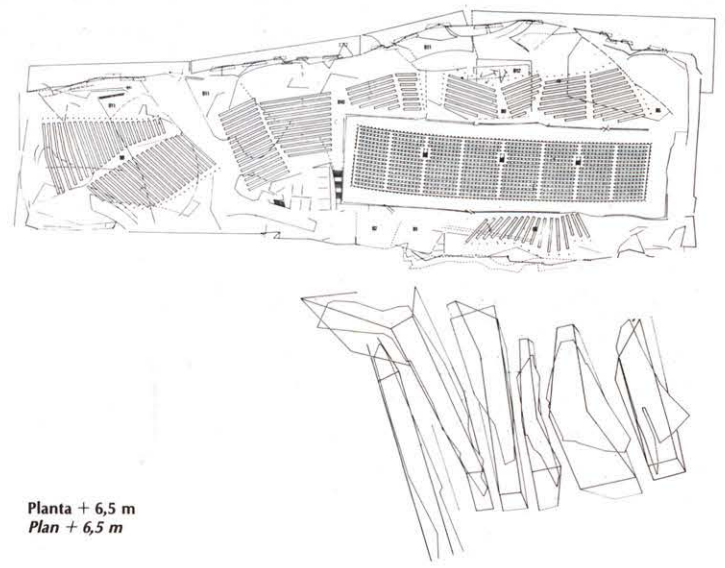


Planta + 6,5 m
Plan + 6,5 m

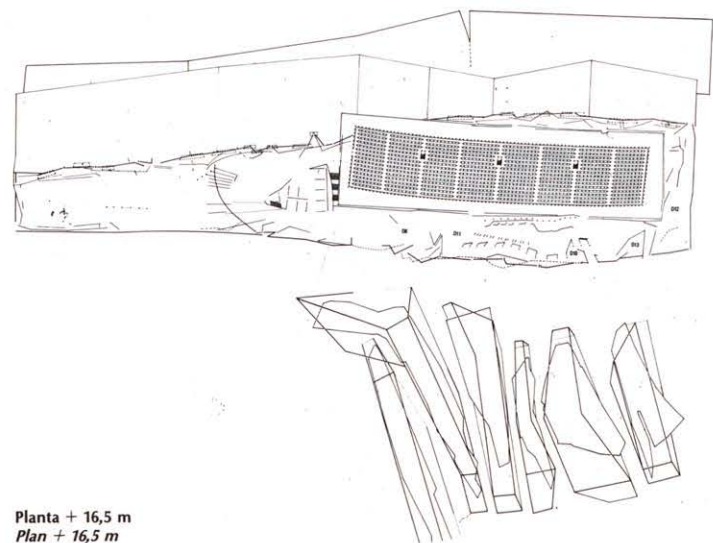


Planta + 16,5 m
Plan + 16,5 m

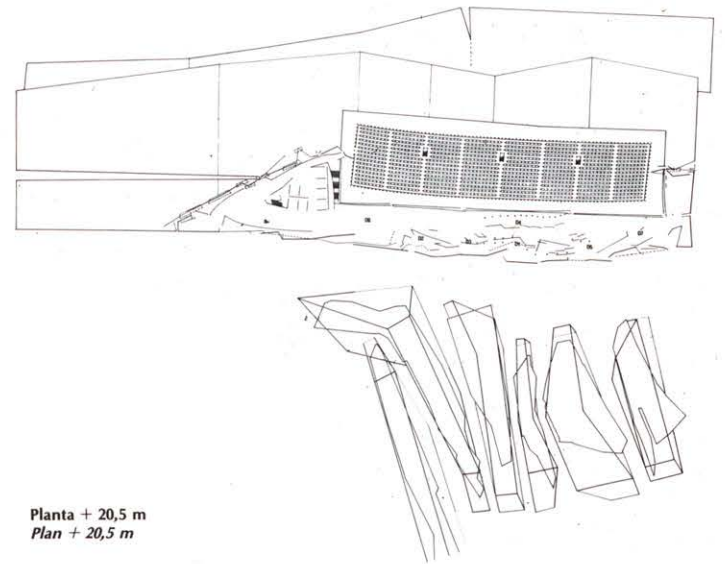


Planta + 20,5 m
Plan + 20,5 m

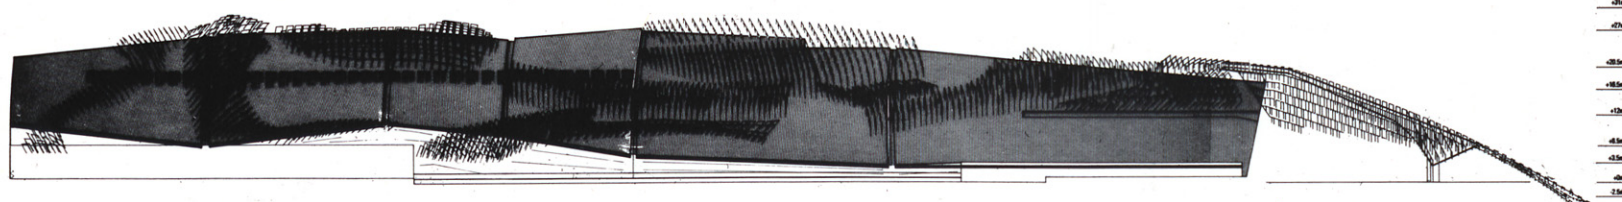


Alzado norte
North elevation

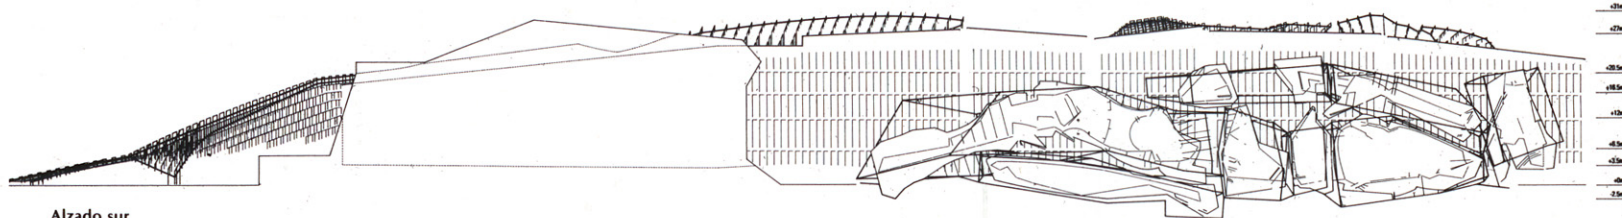

Alzado sur
South elevation

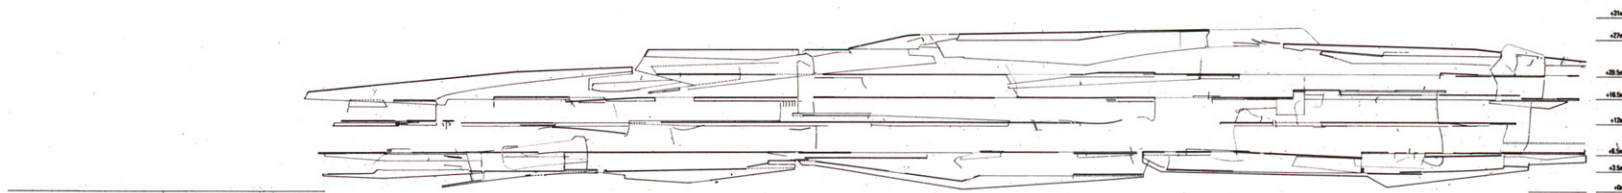

Sección este-oeste
East-West section

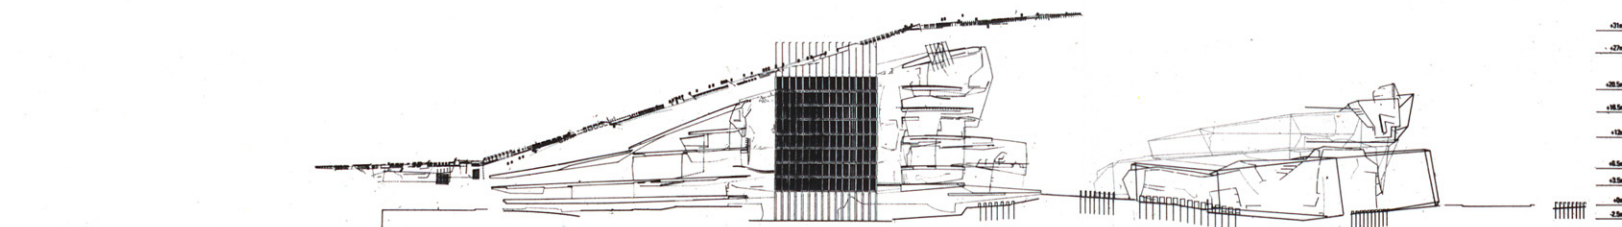

Sección norte-sur
North-South section

