


DOS OBRAS DEL ARQUITECTO D. LUIS GUTIÉRREZ SOTO

Chalet para el Club de Tennis, en San Sebastián

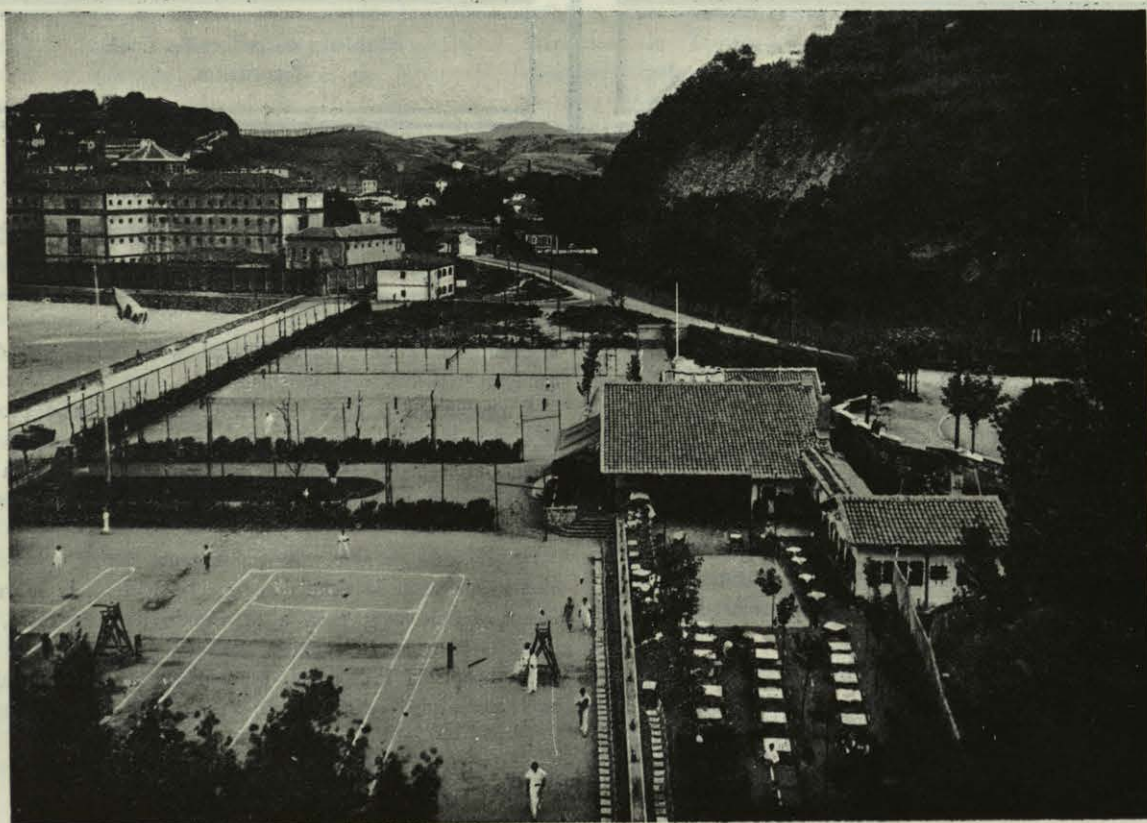







CLUB DE TENNIS, EN SAN SEBASTIÁN.

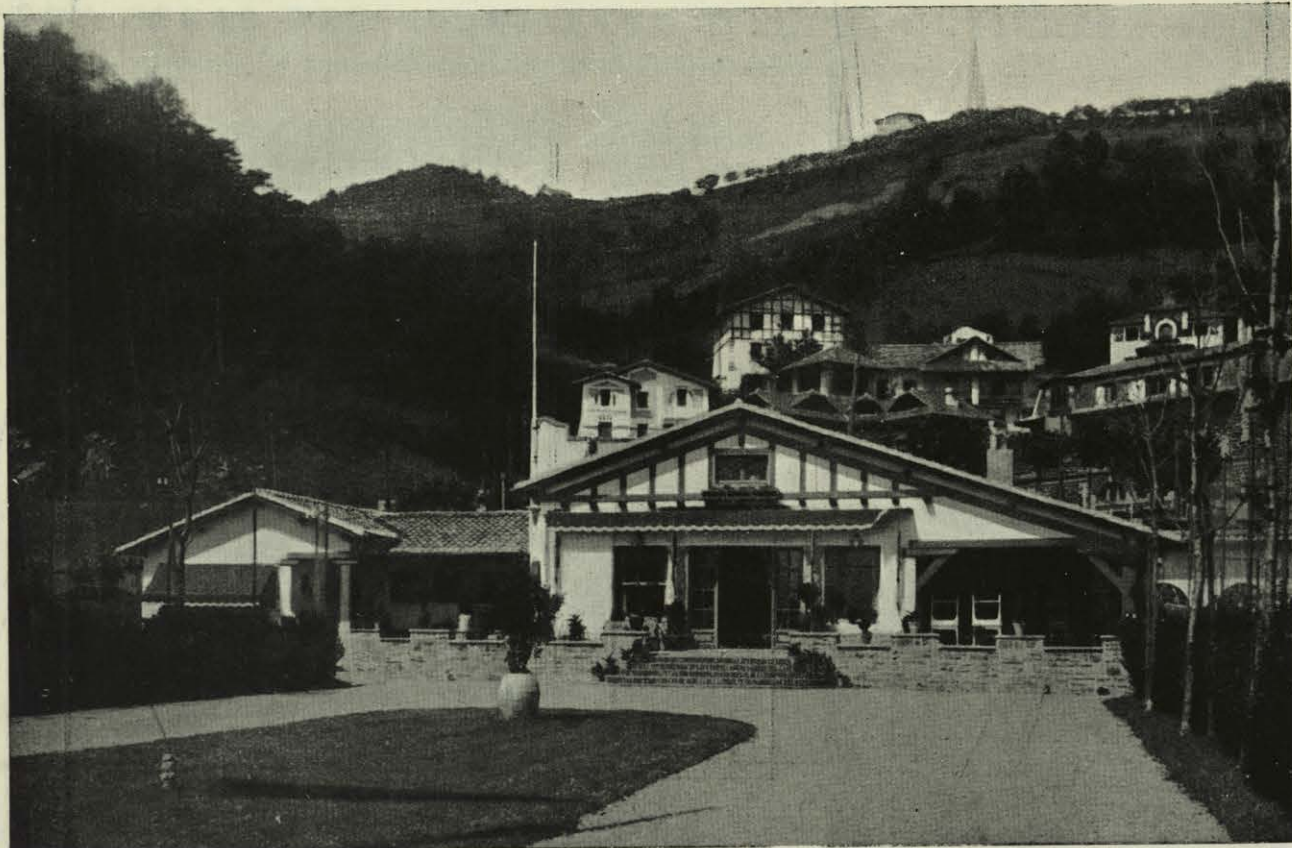

CLUB DE TENNIS, EN SAN SEBASTIÁN.


L. Gutiérrez Soto, arq.

Club de Tenis de S. Sebastián

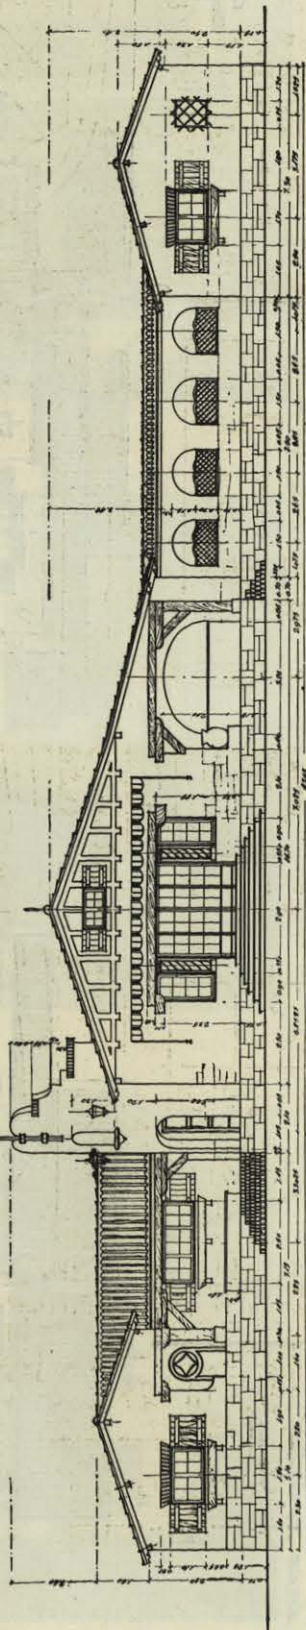


E. Gutiérrez
L. Gutiérrez Soto, arq.

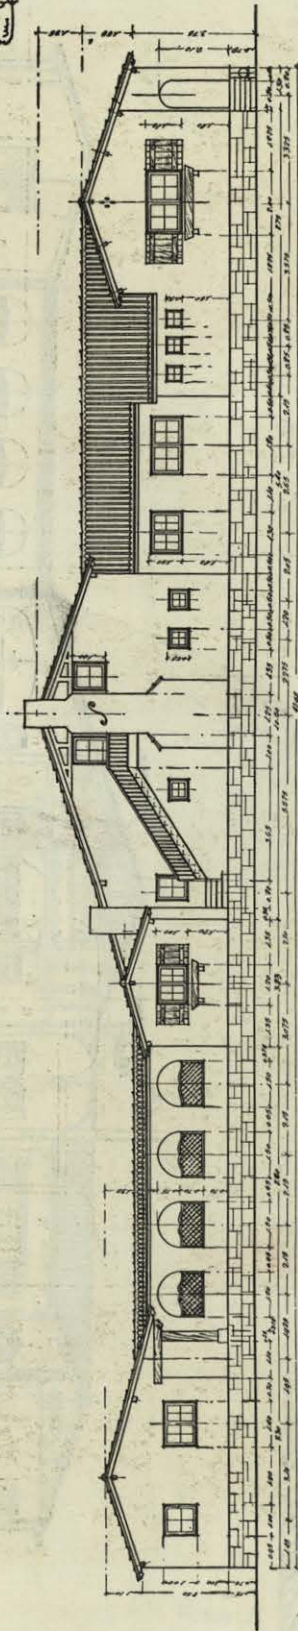


Fachada Norte

CLUB DE TENNIS, EN SAN SEBASTIÁN.

L. Gutiérrez Soto, arq.

*Proyecto de Chalet para el
Club de Tennis de San Sebastián.*

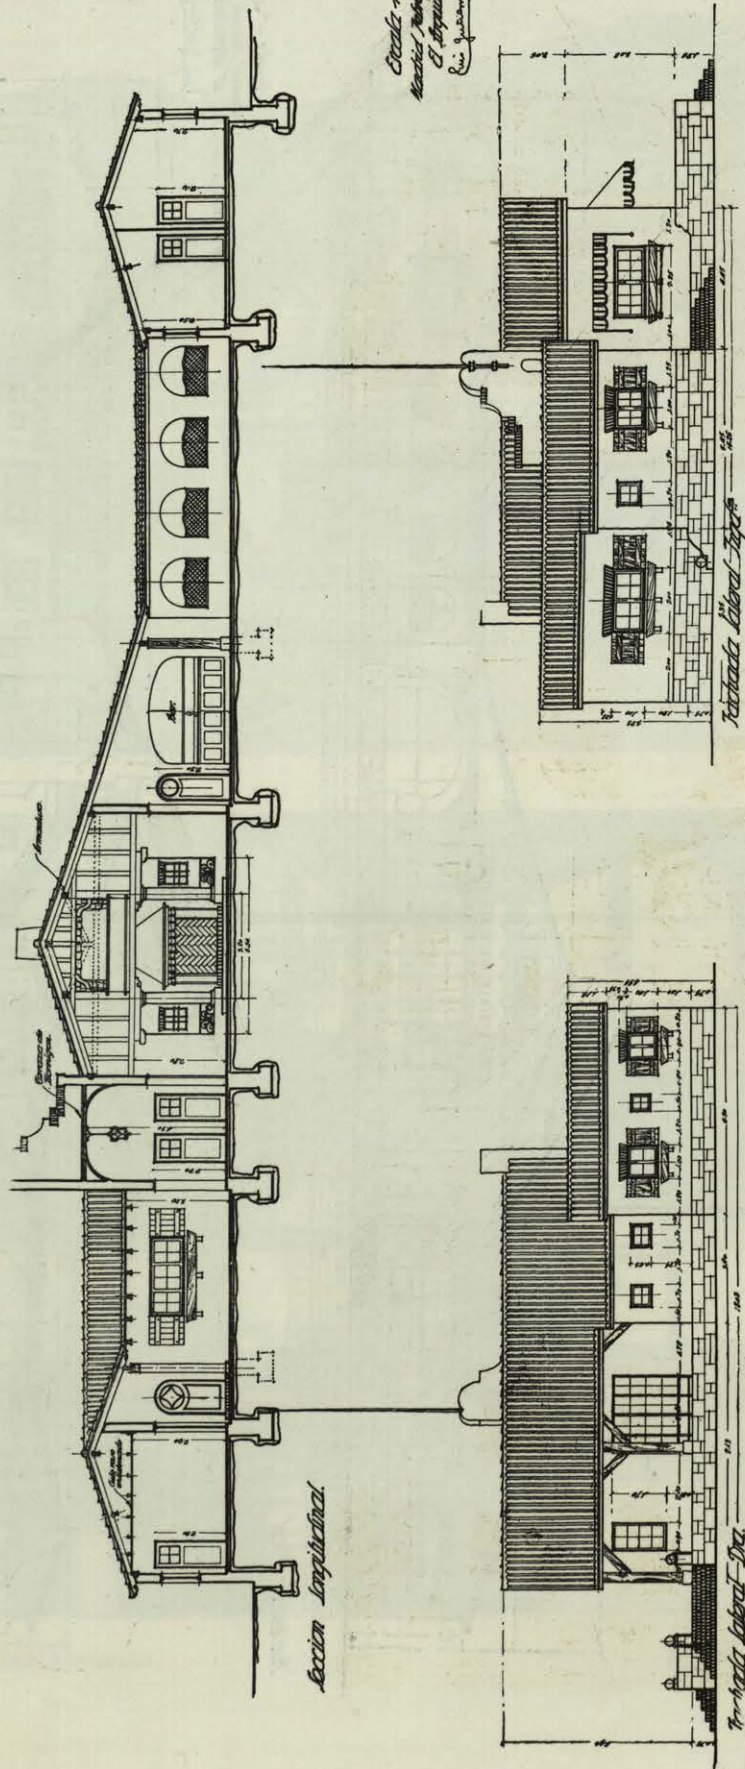

CLUB DE TENNIS, EN SAN SEBASTIÁN.

Luis Gutiérrez Soto, arq.